

**LEGEND:**

	EXISTING KERB		ROADMARKING TO BE REMOVED
	NEW KERB		NEW ROAD MARKING
	KERB TO BE REMOVED		EXISTING ROAD MARKING
	EXISTING DRIVEWAY		EXISTING NO STOPPING AT ALL TIMES
	EXISTING SIGN		NEW NO STOPPING AT ALL TIMES
	SIGN TO BE REMOVED		EXISTING / REMOVED / NEW CATCHPIT
	NEW SIGN		EXISTING / REMOVED / NEW STREETLIGHT

CONCEPT PLANS

A	FIRST ISSUE		CL	MA	JD	5/18
No	Revision	Note: * indicates signatures on original issue of drawing or last revision of drawing	Drawn	Checked	Approved	Date

FOR:

BY:


**TRAFFIC ENGINEERING SOLUTIONS LIMITED**  
Traffic Engineering Solutions Limited  
PO Box 7237, Wellesley Street, Auckland 1036  
P: 0800 837 583, E: info@tes.net.nz



Drawn	C.LEITH	Designed	MARNERICH
Drafting Check	MARNERICH	Design Check	J.DALY
Approved			
Date	14/05/2018		
Scale	1:250 @ A3 SIZE		

Client	AUCKLAND TRANSPORT		
Project	NX2 BUS ROUTE IMPROVEMENTS OPTION B (PRIORITY)		
Original Size	A3	Project No:	T18034
Drawing No:	C001	Rev:	A



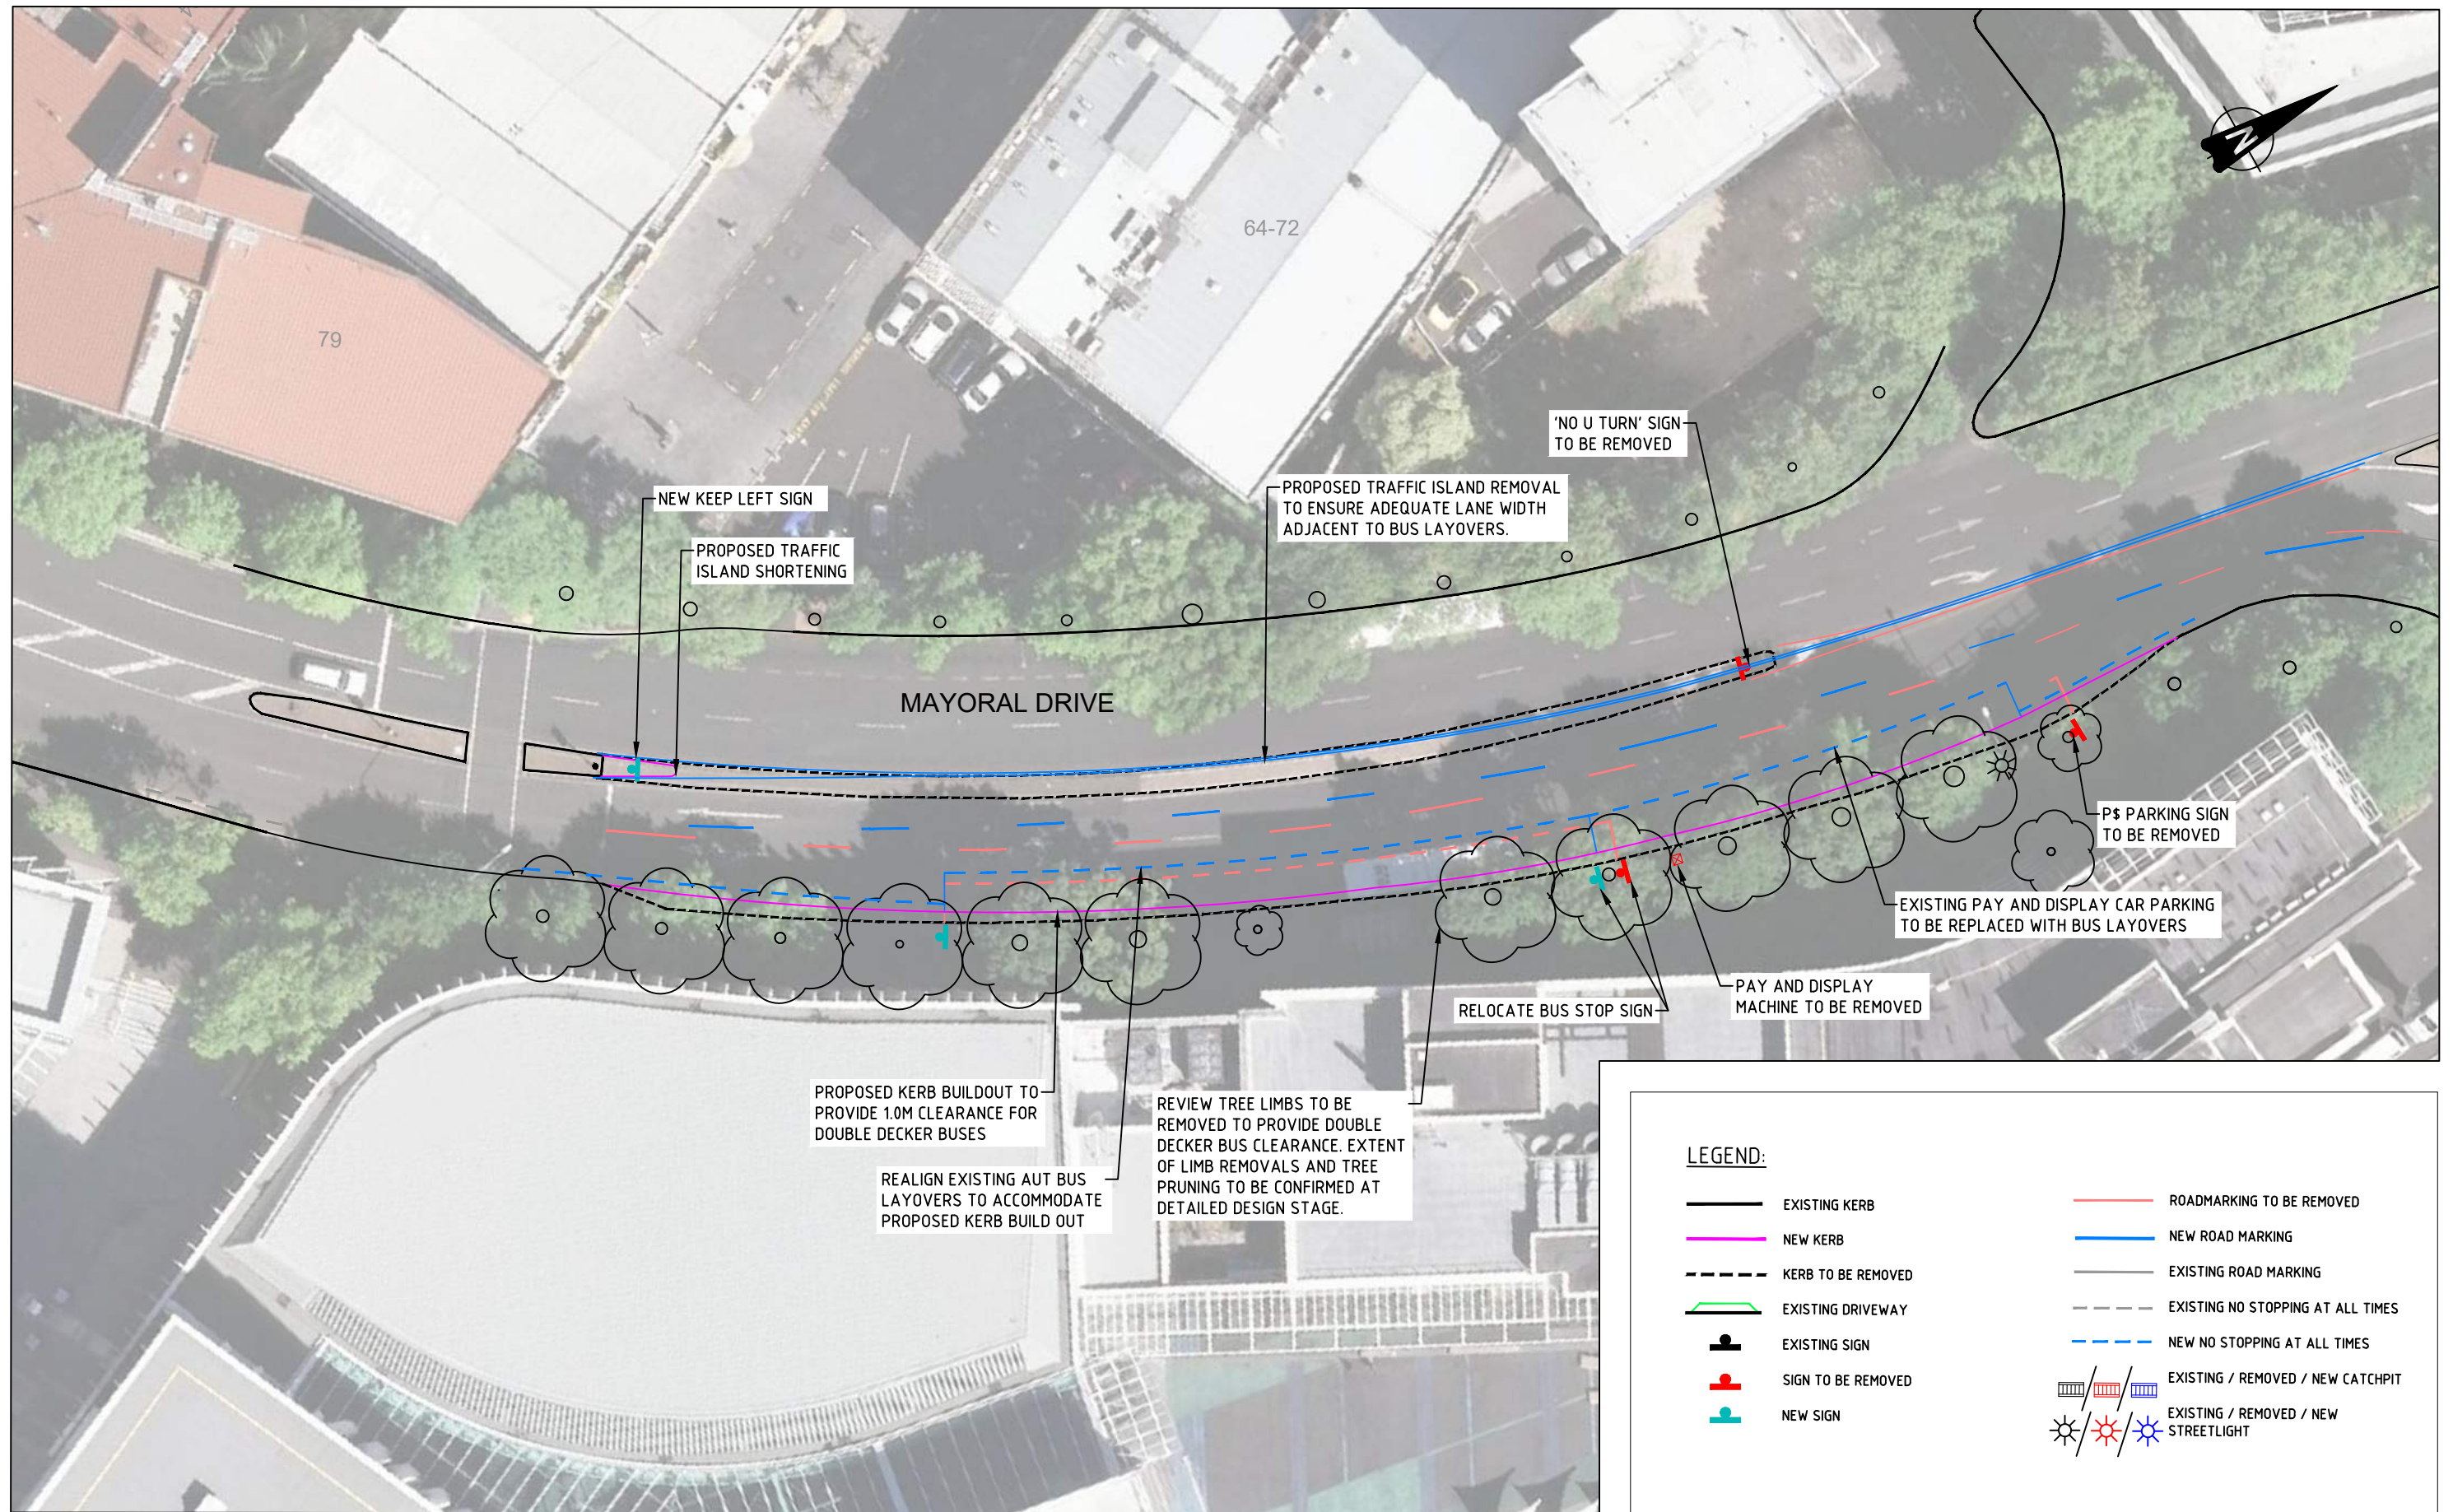

CONCEPT PLANS

A		FIRST ISSUE	CL	MA	JD	5/18
No	Revision	Note: * indicates signatures on original issue of drawing or last revision of drawing	Drawn	Checked	Approved	Date

FOR:



BY:



**TRAFFIC ENGINEERING SOLUTIONS LIMITED**  
Traffic Engineering Solutions Limited  
PO Box 7237, Wellesley Street, Auckland 1036  
P: 0800 837 583, E: info@tes.net.nz




Drawn	C.LEITH	Designed	MARNERICH
Drafting Check	MARNERICH	Design Check	J.DALY
Approved			
Date	14/05/2018		
Scale	1:400 @ A3 SIZE		

Client **AUCKLAND TRANSPORT**  
Project **NX2 BUS ROUTE IMPROVEMENTS  
OPTION B (PRIORITY)**

Original Size **A3** Project No: **T18034** Drawing No: **C002** Rev: **A**



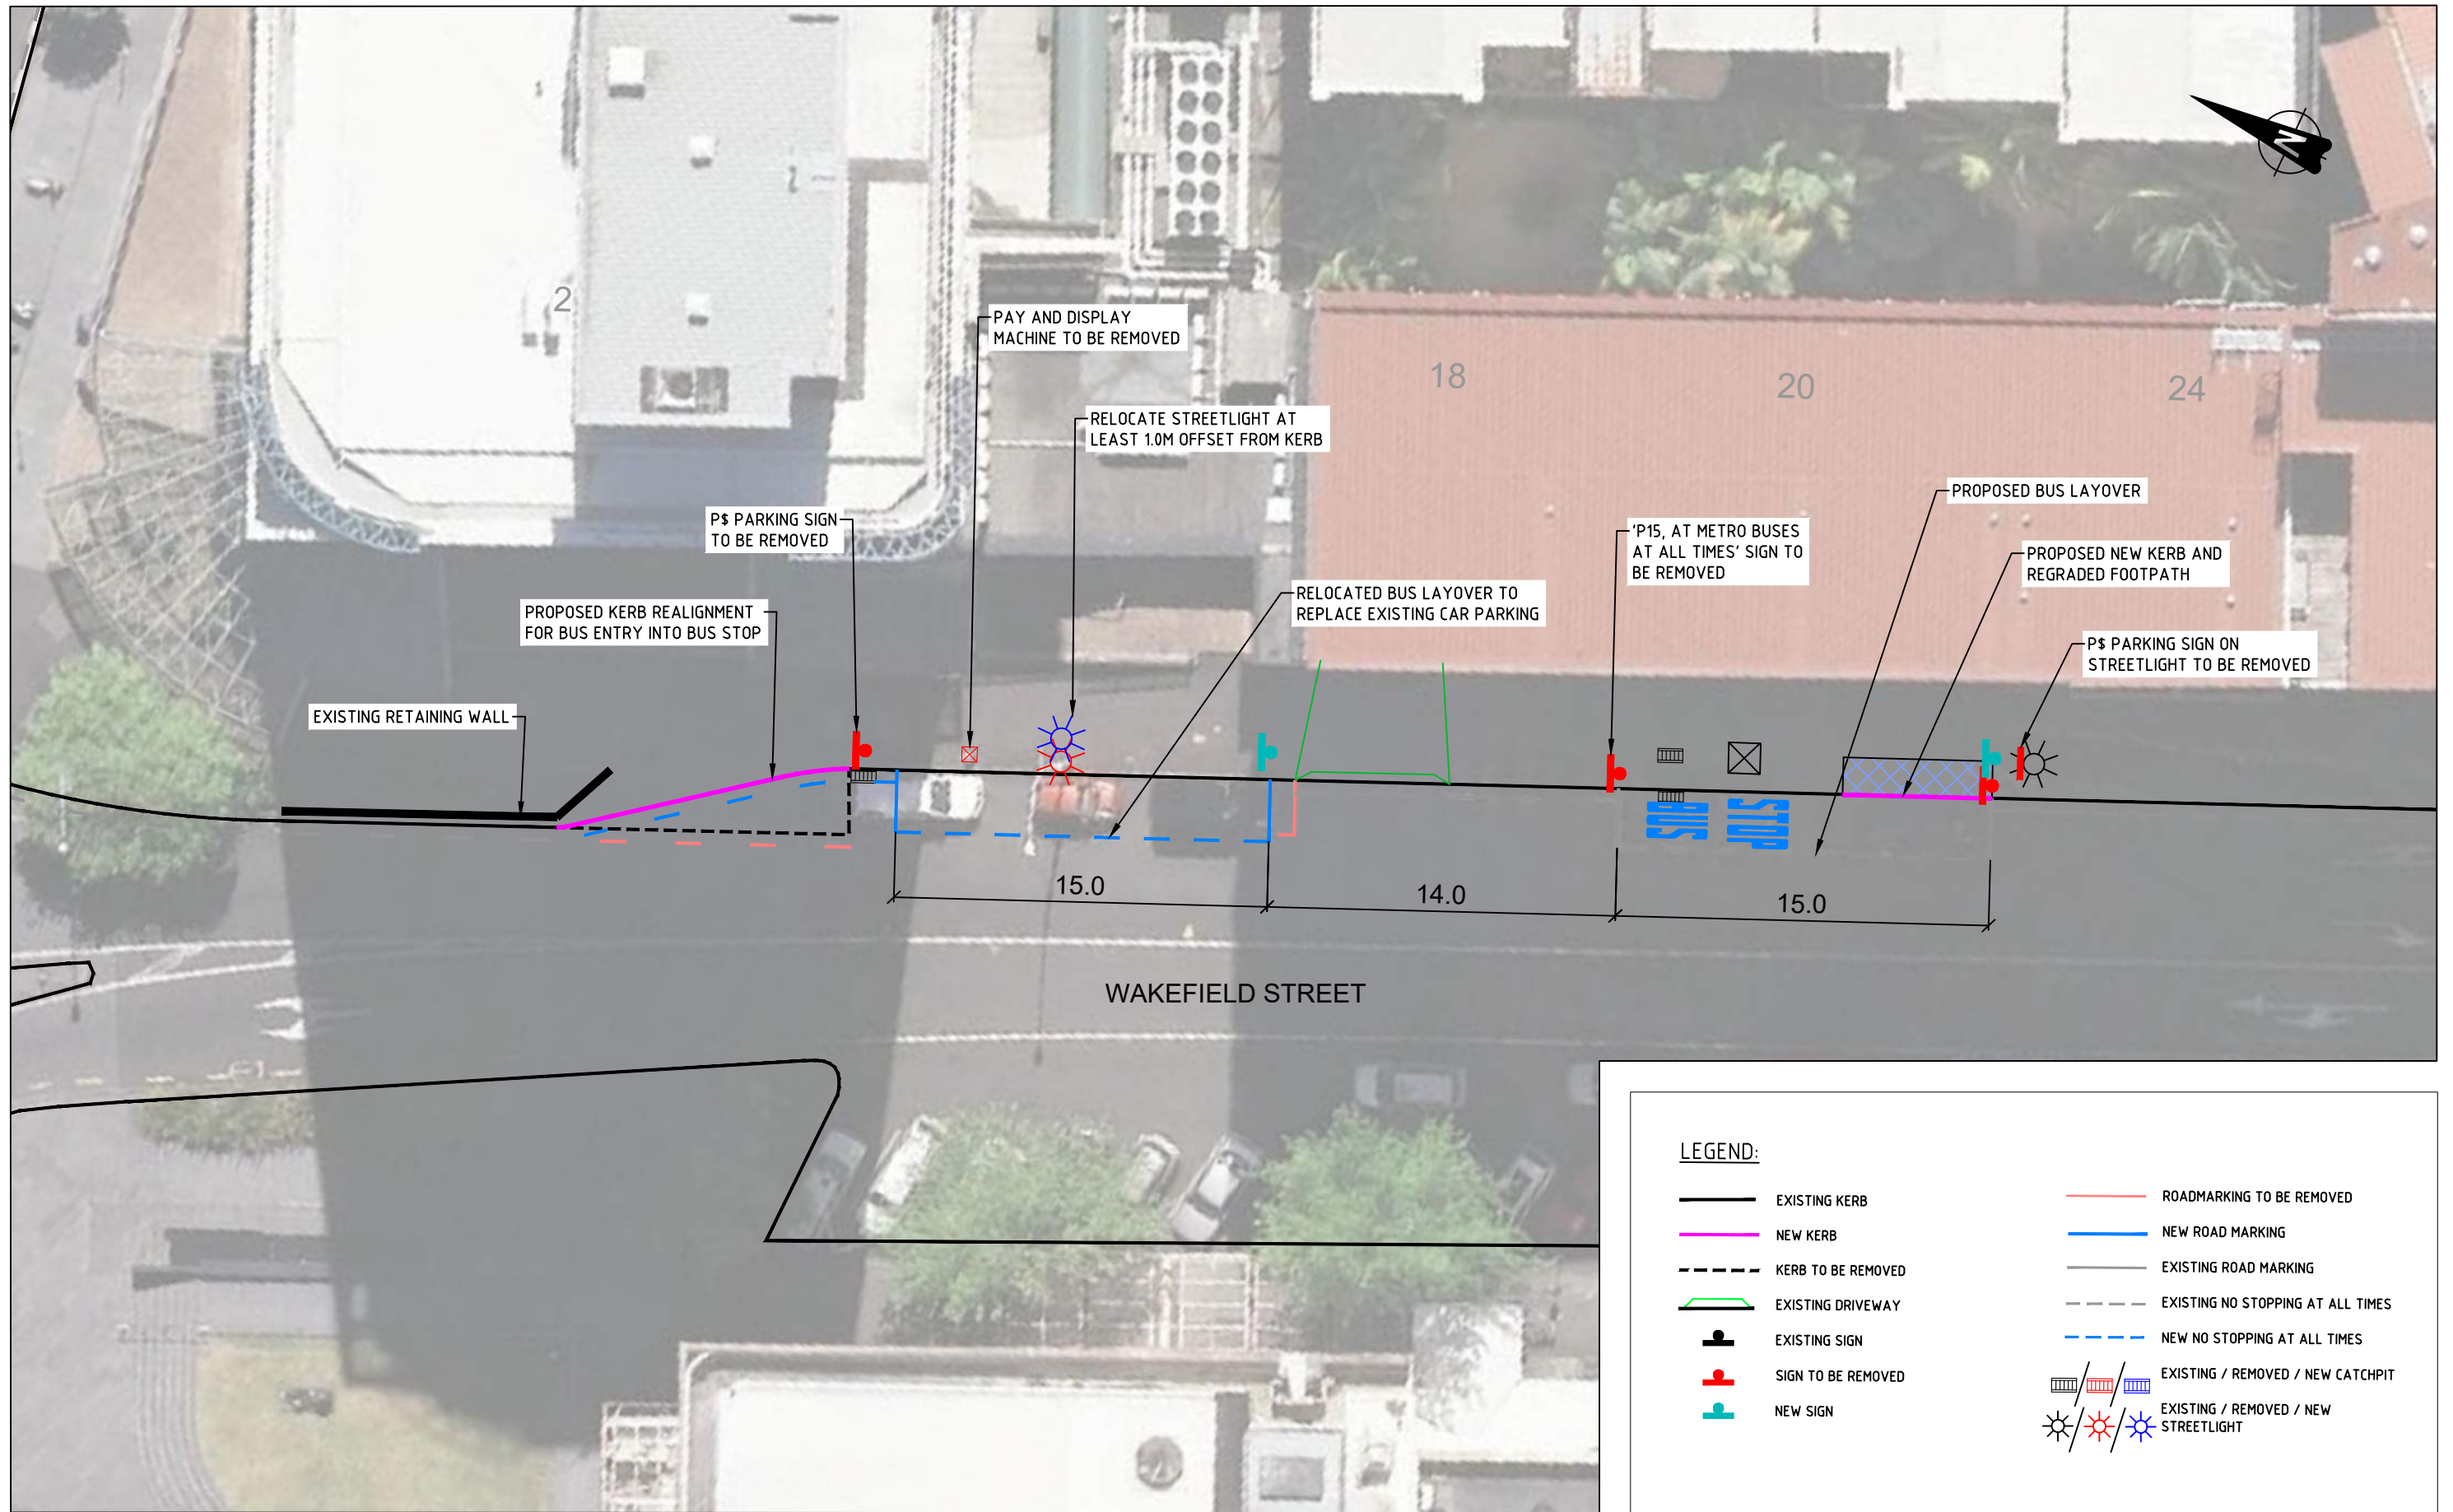


LEGEND:

- |  |                    |  |                                      |
|--|--------------------|--|--------------------------------------|
|  | EXISTING KERB      |  | ROADMARKING TO BE REMOVED            |
|  | NEW KERB           |  | NEW ROAD MARKING                     |
|  | KERB TO BE REMOVED |  | EXISTING ROAD MARKING                |
|  | EXISTING DRIVEWAY  |  | EXISTING NO STOPPING AT ALL TIMES    |
|  | EXISTING SIGN      |  | NEW NO STOPPING AT ALL TIMES         |
|  | SIGN TO BE REMOVED |  | EXISTING / REMOVED / NEW CATCHPIT    |
|  | NEW SIGN           |  | EXISTING / REMOVED / NEW STREETLIGHT |

CONCEPT PLANS

							FOR:		 An Auckland Council Organisation				BY:		 Traffic Engineering Solutions Limited PO Box 7237, Wellesley Street, Auckland 1036 P: 0800 837 583, E: info@tes.net.nz		 SCALE 1:250 @ A3 SIZE		<table><tr><td>Drawn</td><td>C.LEITH</td><td>Designed</td><td>M.ARNERICH</td></tr><tr><td>Drafting Check</td><td>M.ARNERICH</td><td>Design Check</td><td>J.DALY</td></tr><tr><td colspan="4">Approved</td></tr><tr><td>Date</td><td colspan="3">14/05/2018</td></tr><tr><td colspan="4">Scale 1:250 @ A3 SIZE</td></tr></table>		Drawn	C.LEITH	Designed	M.ARNERICH	Drafting Check	M.ARNERICH	Design Check	J.DALY	Approved				Date	14/05/2018			Scale 1:250 @ A3 SIZE				<table><tr><td>Client</td><td rowspan="2">AUCKLAND TRANSPORT NX2 BUS ROUTE IMPROVEMENTS OPTION B (PRIORITY)</td></tr><tr><td>Project</td></tr><tr><td colspan="2">Original Size</td></tr><tr><td colspan="2">A3 Project No: T18034</td></tr><tr><td colspan="2">Drawing No: C003</td></tr><tr><td colspan="2">Rev: A</td></tr></table>		Client	AUCKLAND TRANSPORT NX2 BUS ROUTE IMPROVEMENTS OPTION B (PRIORITY)	Project	Original Size		A3 Project No: T18034		Drawing No: C003		Rev: A	
Drawn	C.LEITH	Designed	M.ARNERICH	
Drafting Check	M.ARNERICH	Design Check	J.DALY	
Approved	
Date	14/05/2018	
Scale 1:250 @ A3 SIZE	
Client	AUCKLAND TRANSPORT NX2 BUS ROUTE IMPROVEMENTS OPTION B (PRIORITY)	
Project	
Original Size	
A3 Project No: T18034	
Drawing No: C003	
Rev: A	
A FIRST ISSUE							CL		MA		JD		5/18	
No	Revision	Note: * indicates signatures on original issue of drawing or last revision of drawing					Drawn	Checked	Approved	Date	



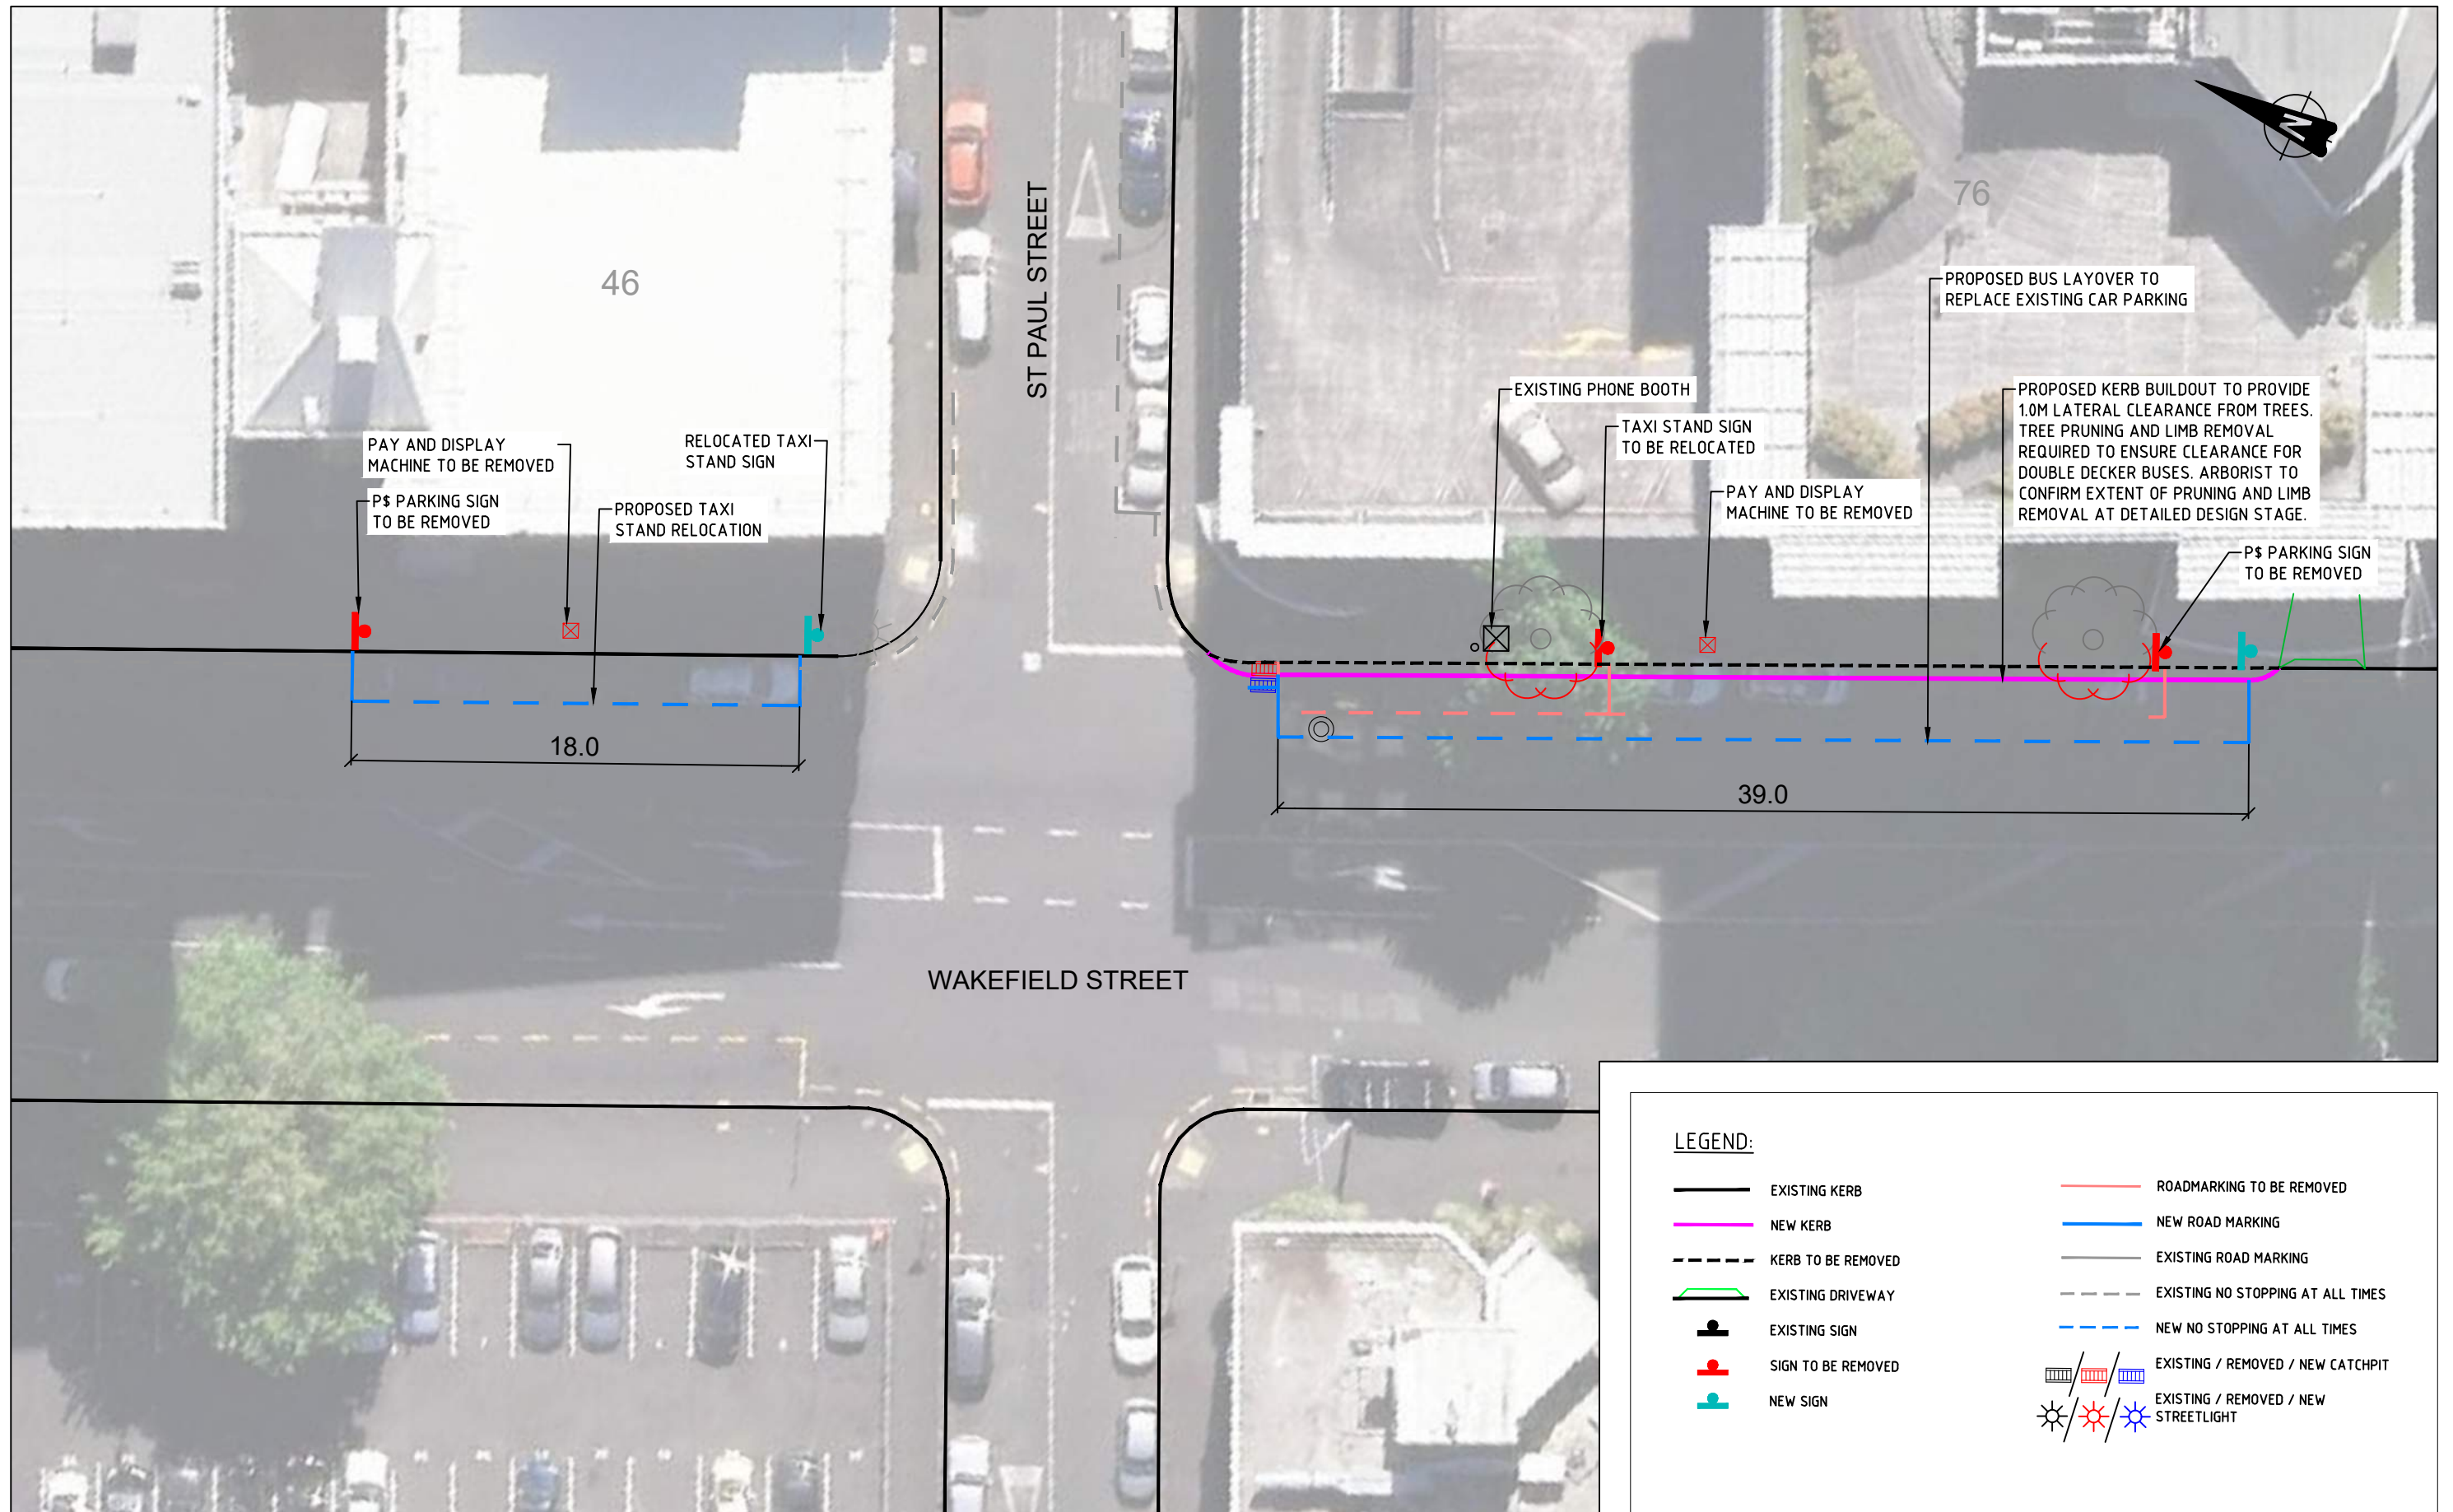

LEGEND:

- |  |                    |  |                                      |
|--|--------------------|--|--------------------------------------|
|  | EXISTING KERB      |  | ROADMARKING TO BE REMOVED            |
|  | NEW KERB           |  | NEW ROAD MARKING                     |
|  | KERB TO BE REMOVED |  | EXISTING ROAD MARKING                |
|  | EXISTING DRIVEWAY  |  | EXISTING NO STOPPING AT ALL TIMES    |
|  | EXISTING SIGN      |  | NEW NO STOPPING AT ALL TIMES         |
|  | SIGN TO BE REMOVED |  | EXISTING / REMOVED / NEW CATCHPIT    |
|  | NEW SIGN           |  | EXISTING / REMOVED / NEW STREETLIGHT |

CONCEPT PLANS

No	Revision	Note: * indicates signatures on original issue of drawing or last revision of drawing	Drawn	Checked	Approved	Date
A	FIRST ISSUE		CL	MA	JD	5/18

FOR:



BY:




Traffic Engineering Solutions Limited  
PO Box 7237, Wellesley Street, Auckland 1036  
P: 0800 837 583, E: info@tes.net.nz



Drawn	C.LEITH	Designed	MARNERICH
Drafting Check	MARNERICH	Design Check	J.DALY
Approved			
Date	14/05/2018		
Scale	1:250 @ A3 SIZE		

Client	AUCKLAND TRANSPORT		
Project	NX2 BUS ROUTE IMPROVEMENTS OPTION B (PRIORITY)		
Original Size	A3	Project No:	T18034
Drawing No:	C004	Rev:	A



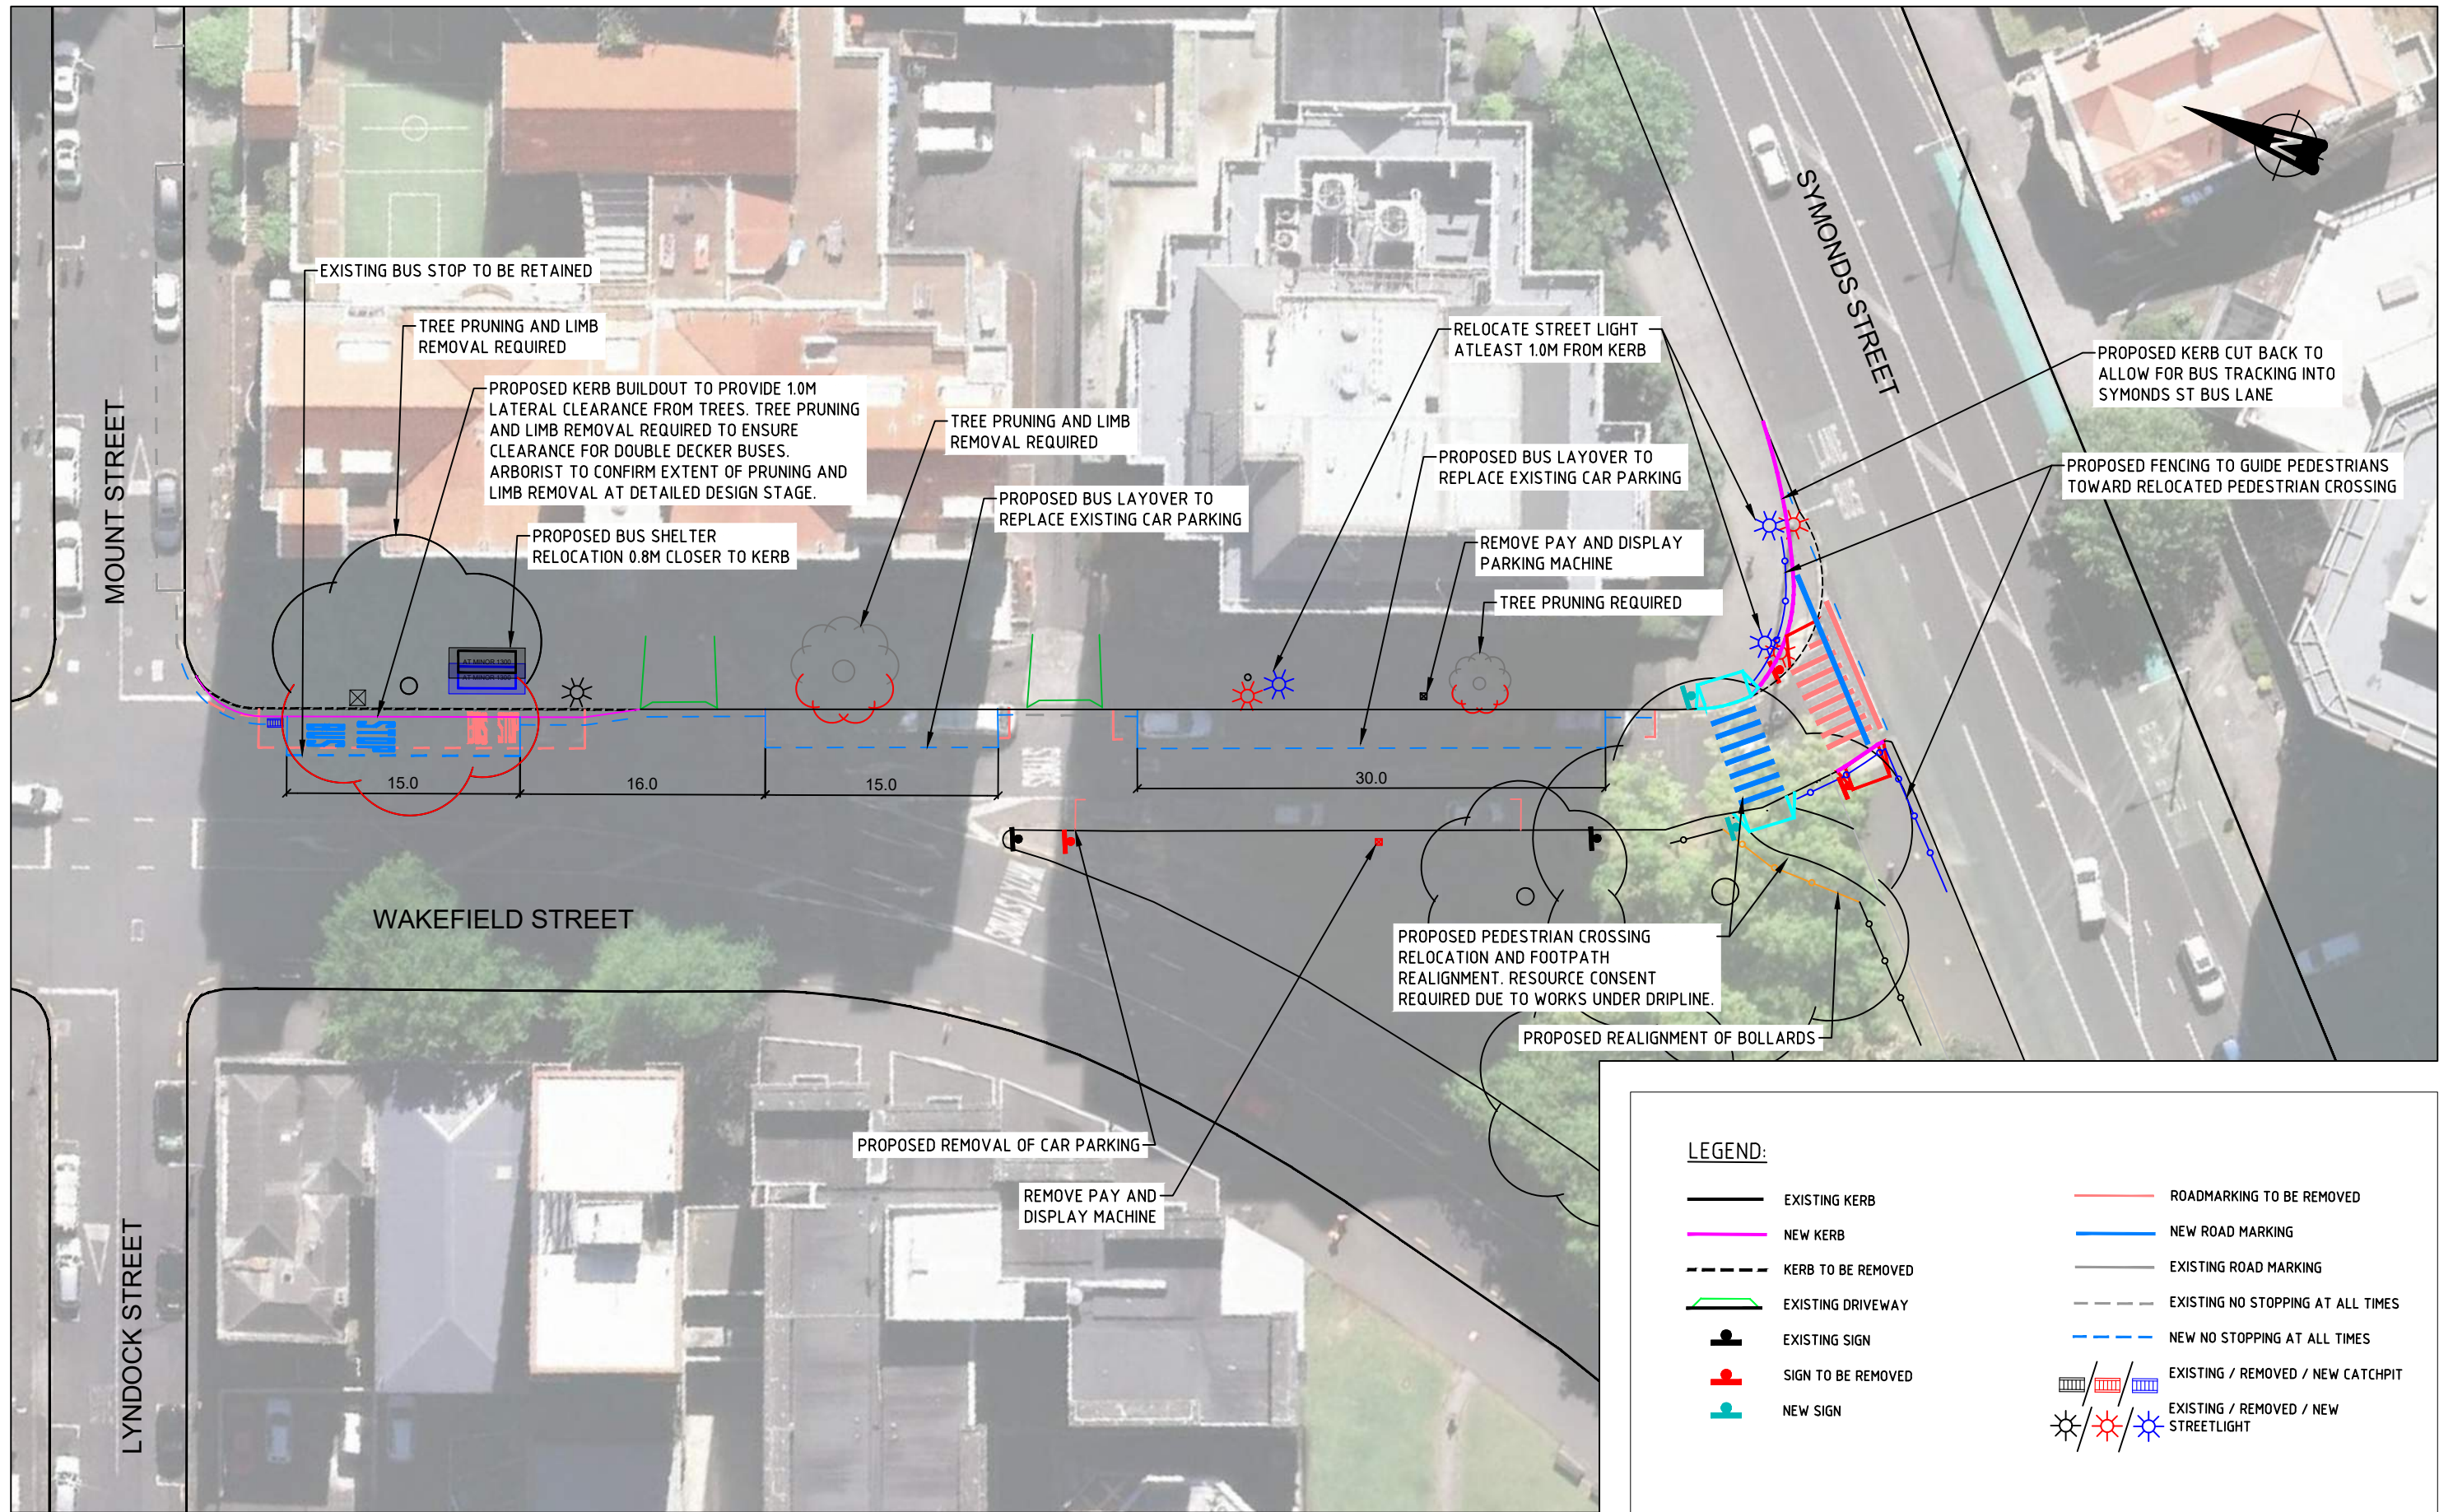


**LEGEND:**

	EXISTING KERB		ROADMARKING TO BE REMOVED
	NEW KERB		NEW ROAD MARKING
	KERB TO BE REMOVED		EXISTING ROAD MARKING
	EXISTING DRIVEWAY		EXISTING NO STOPPING AT ALL TIMES
	EXISTING SIGN		NEW NO STOPPING AT ALL TIMES
	SIGN TO BE REMOVED		EXISTING / REMOVED / NEW CATCHPIT
	NEW SIGN		EXISTING / REMOVED / NEW STREETLIGHT

CONCEPT PLANS

					FOR:		<div></div>		BY:		<div><b>TRAFFIC ENGINEERING SOLUTIONS LIMITED</b></div> <div>Traffic Engineering Solutions Limited PO Box 7237, Wellesley Street, Auckland 1036 P: 0800 837 583, E: info@tes.net.nz</div>		<div></div>		Drawn T. MARK		Designed M.ARNERICH		Client <b>AUCKLAND TRANSPORT</b>					
															Drafting Check M.ARNERICH		Design Check J.DALY				Project <b>NX2 BUS ROUTE IMPROVEMENTS OPTION B (PRIORITY)</b>			
A FIRST ISSUE					TM		MA		JD		5/18		Approved		Date 14/05/2018		Original Size <b>A3</b>		Project No: <b>T18034</b>				Drawing No: <b>C005</b>	
No	Revision	Note: * indicates signatures on original issue of drawing or last revision of drawing			Drawn	Checked	Approved	Date																
Plot Date: 23 May 2018 - 3:45 PM																								
Cad File No: G:\Traffic Projects\T18 Projects\T18034 NX2 Bus Route Improvements\CAD\Option B (Priority)\Priority B2 - C005-C006 Concept Plans.dwg																								



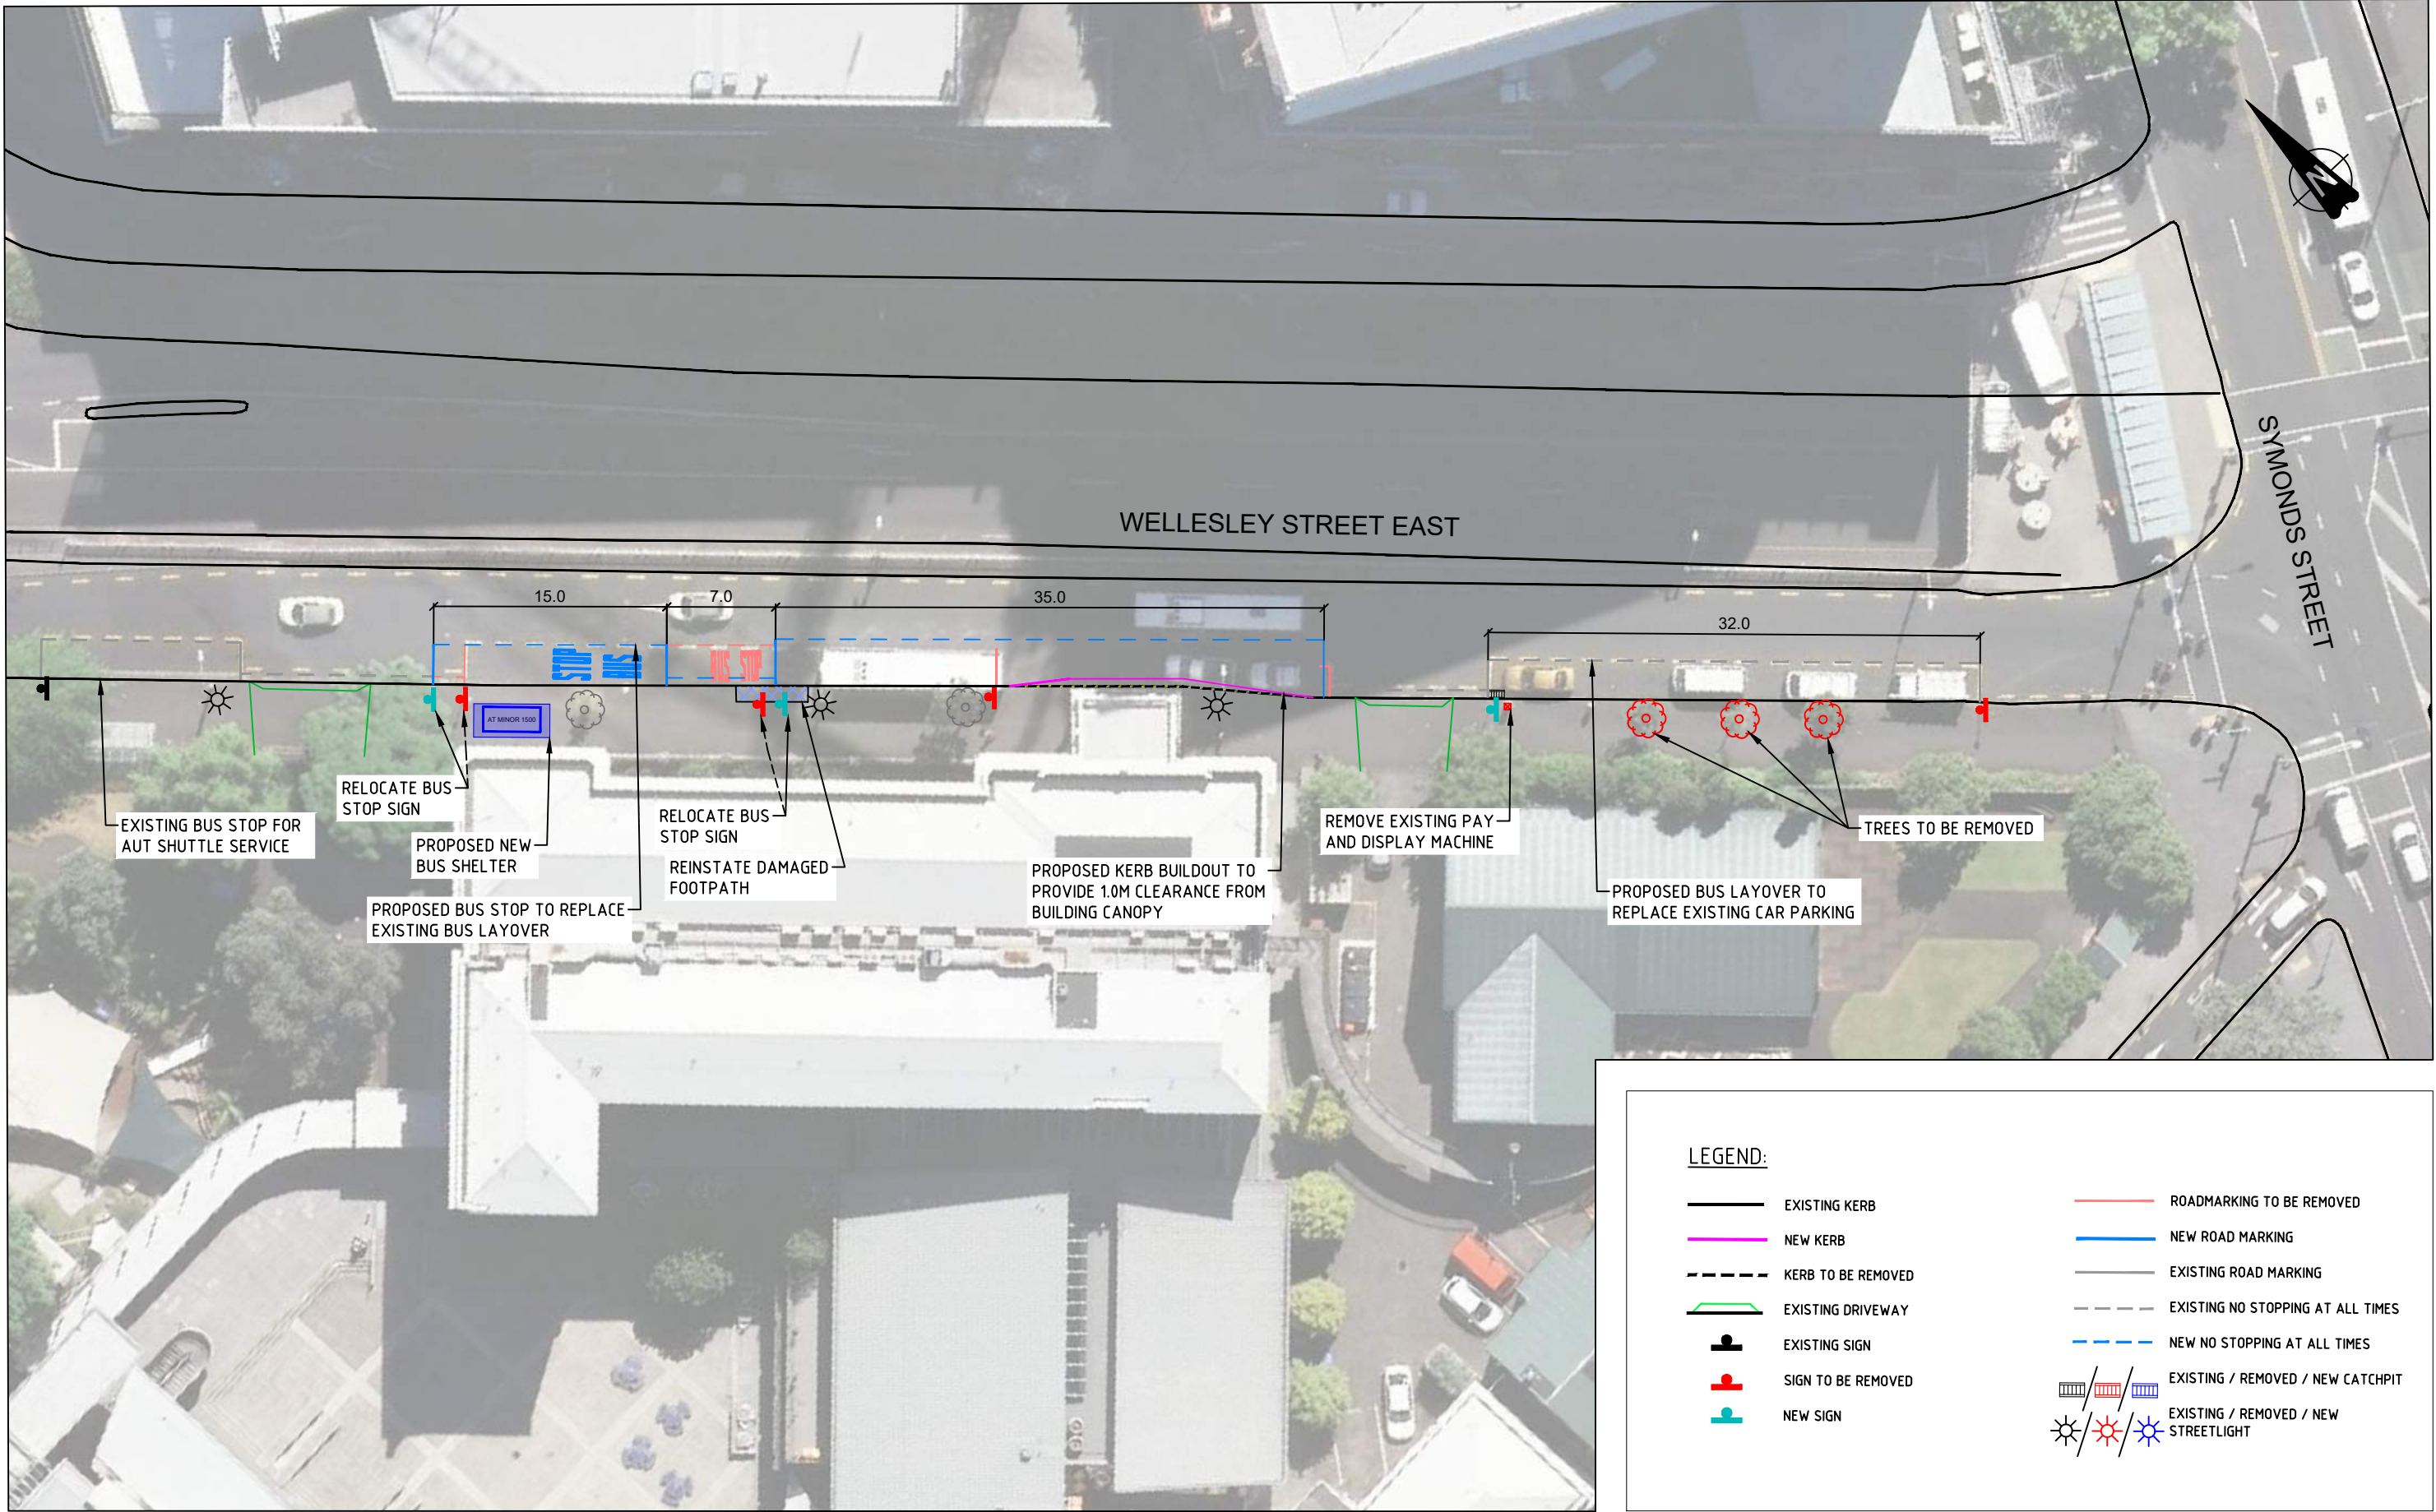

CONCEPT PLANS

A	FIRST ISSUE	TM	MA	JD	5/18
No	Revision	Note: * indicates signatures on original issue of drawing or last revision of drawing	Drawn	Checked	Approved

FOR:



BY:



**TRAFFIC ENGINEERING SOLUTIONS LIMITED**  
Traffic Engineering Solutions Limited  
PO Box 7237, Wellesley Street, Auckland 1036  
P: 0800 837 583, E: info@tes.net.nz



Drawn	T. MARK	Designed	MARNERICH
Drafting Check	MARNERICH	Design Check	J. DALY
Approved			
Date	14/05/2018		
Scale	1:400 @ A3 SIZE		

Client **AUCKLAND TRANSPORT**  
Project **NX2 BUS ROUTE IMPROVEMENTS  
OPTION B (PRIORITY)**

Original Size **A3** Project No: **T18034** Drawing No: **C006** Rev: **A**